


首层平面图 1:100

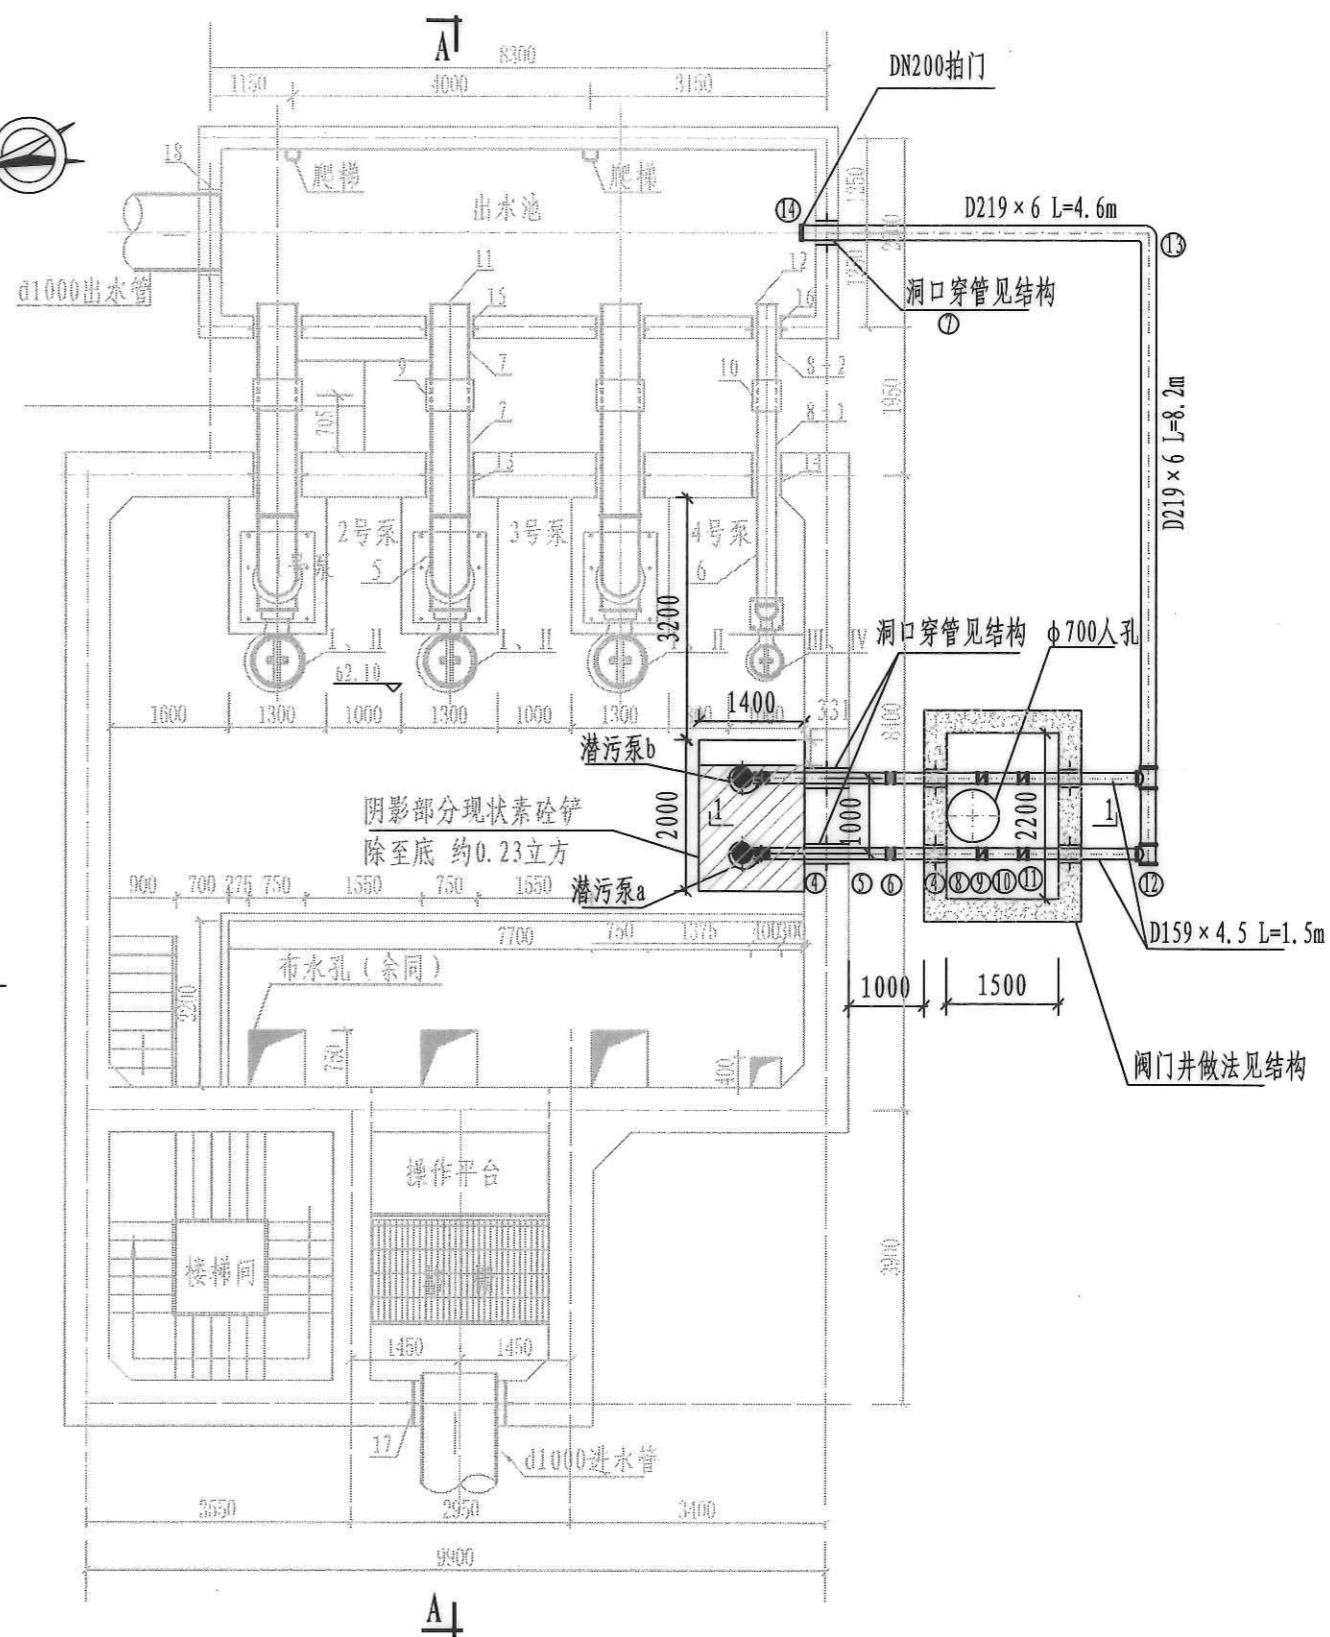

底层平面图 1:100